



6 SECTION SCOREBOARD
SCALE: 1/2" = 1'-0"

NOTE:
USER MONITORS NOT SHOWN/ REFER TO AV11-01
FOR CONCEPTUAL ELEVATION


5 SECTION SCOREBOARD
SCALE: 1/2" = 1'-0"

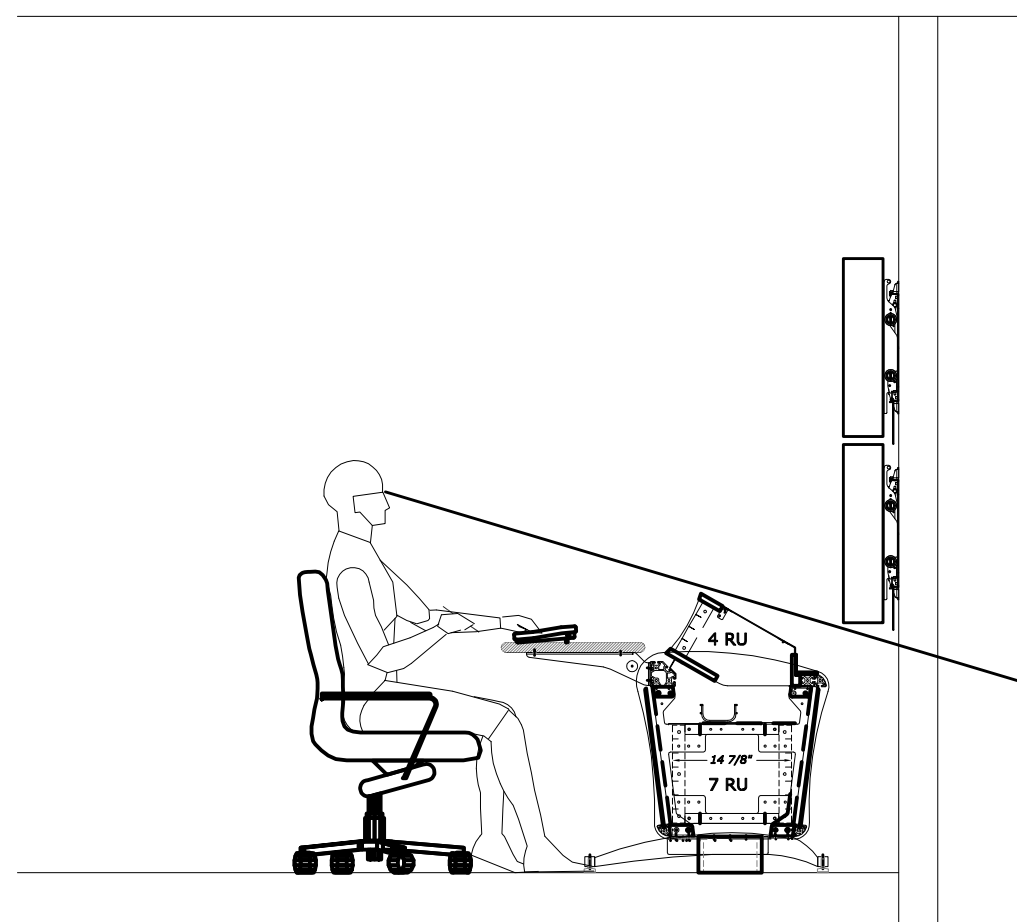


4 SECTION SCOREBOARD
SCALE: 1/2" = 1'-0"

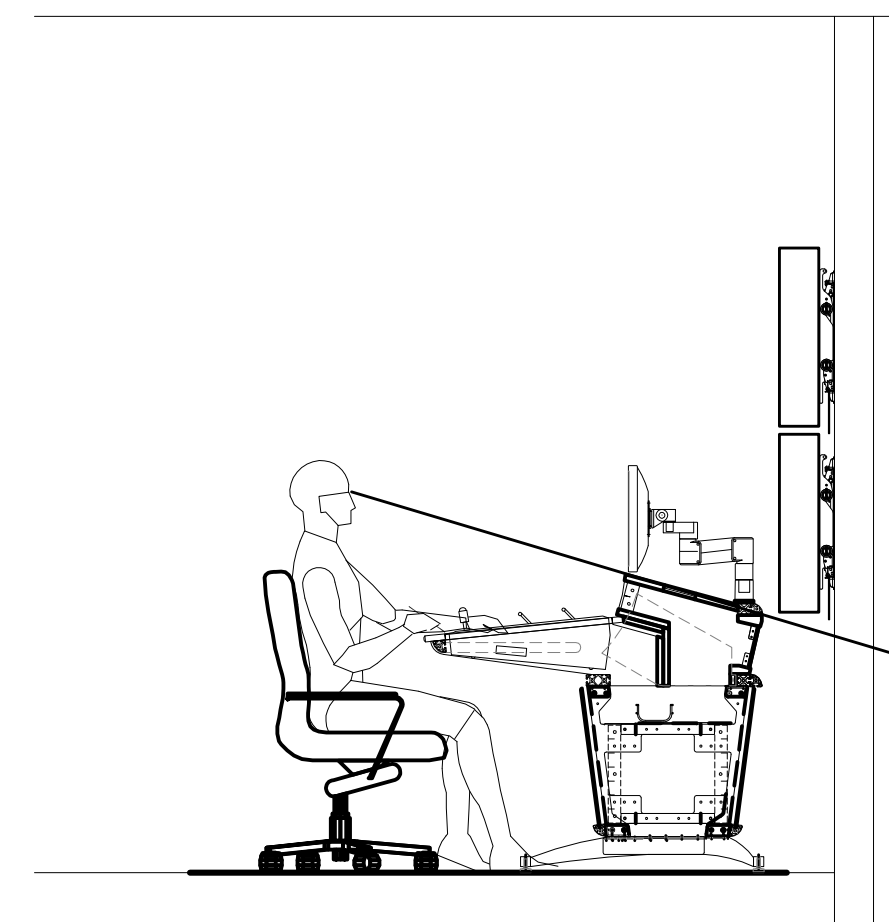

3 SECTION SCOREBOARD
SCALE: 1/2" = 1'-0"

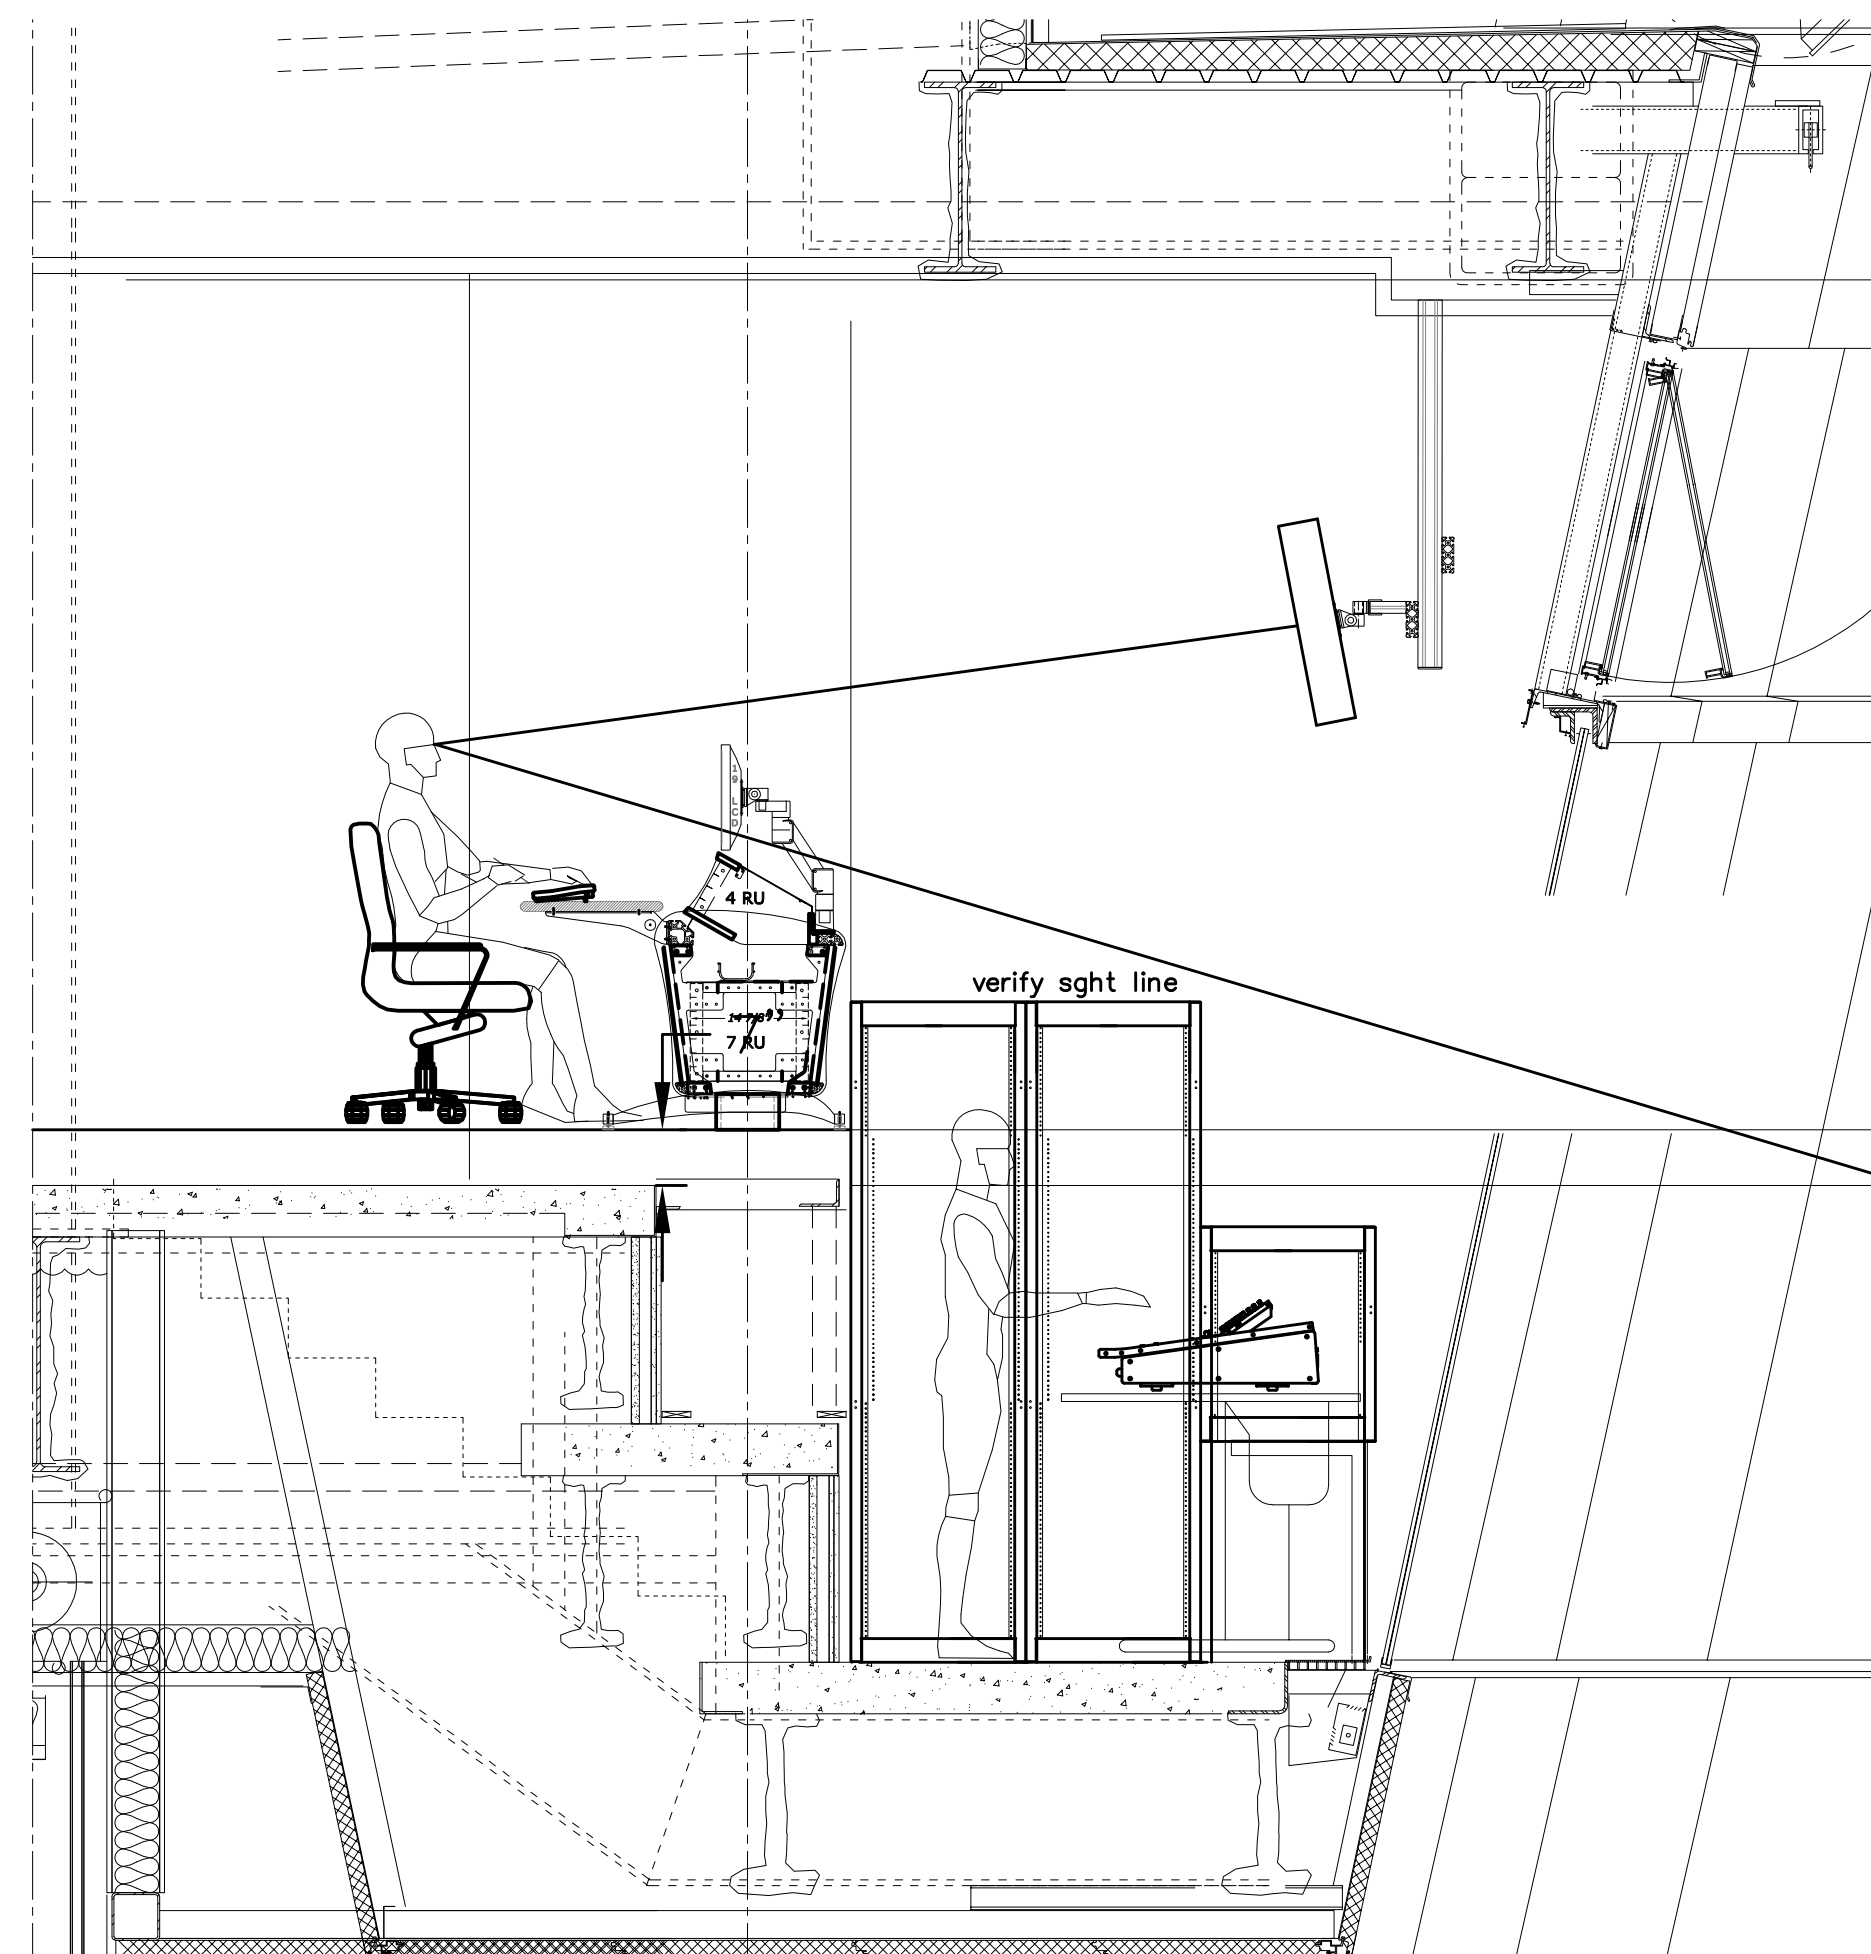


2 SECTION SCOREBOARD
SCALE: 1/4" = 1'-0"

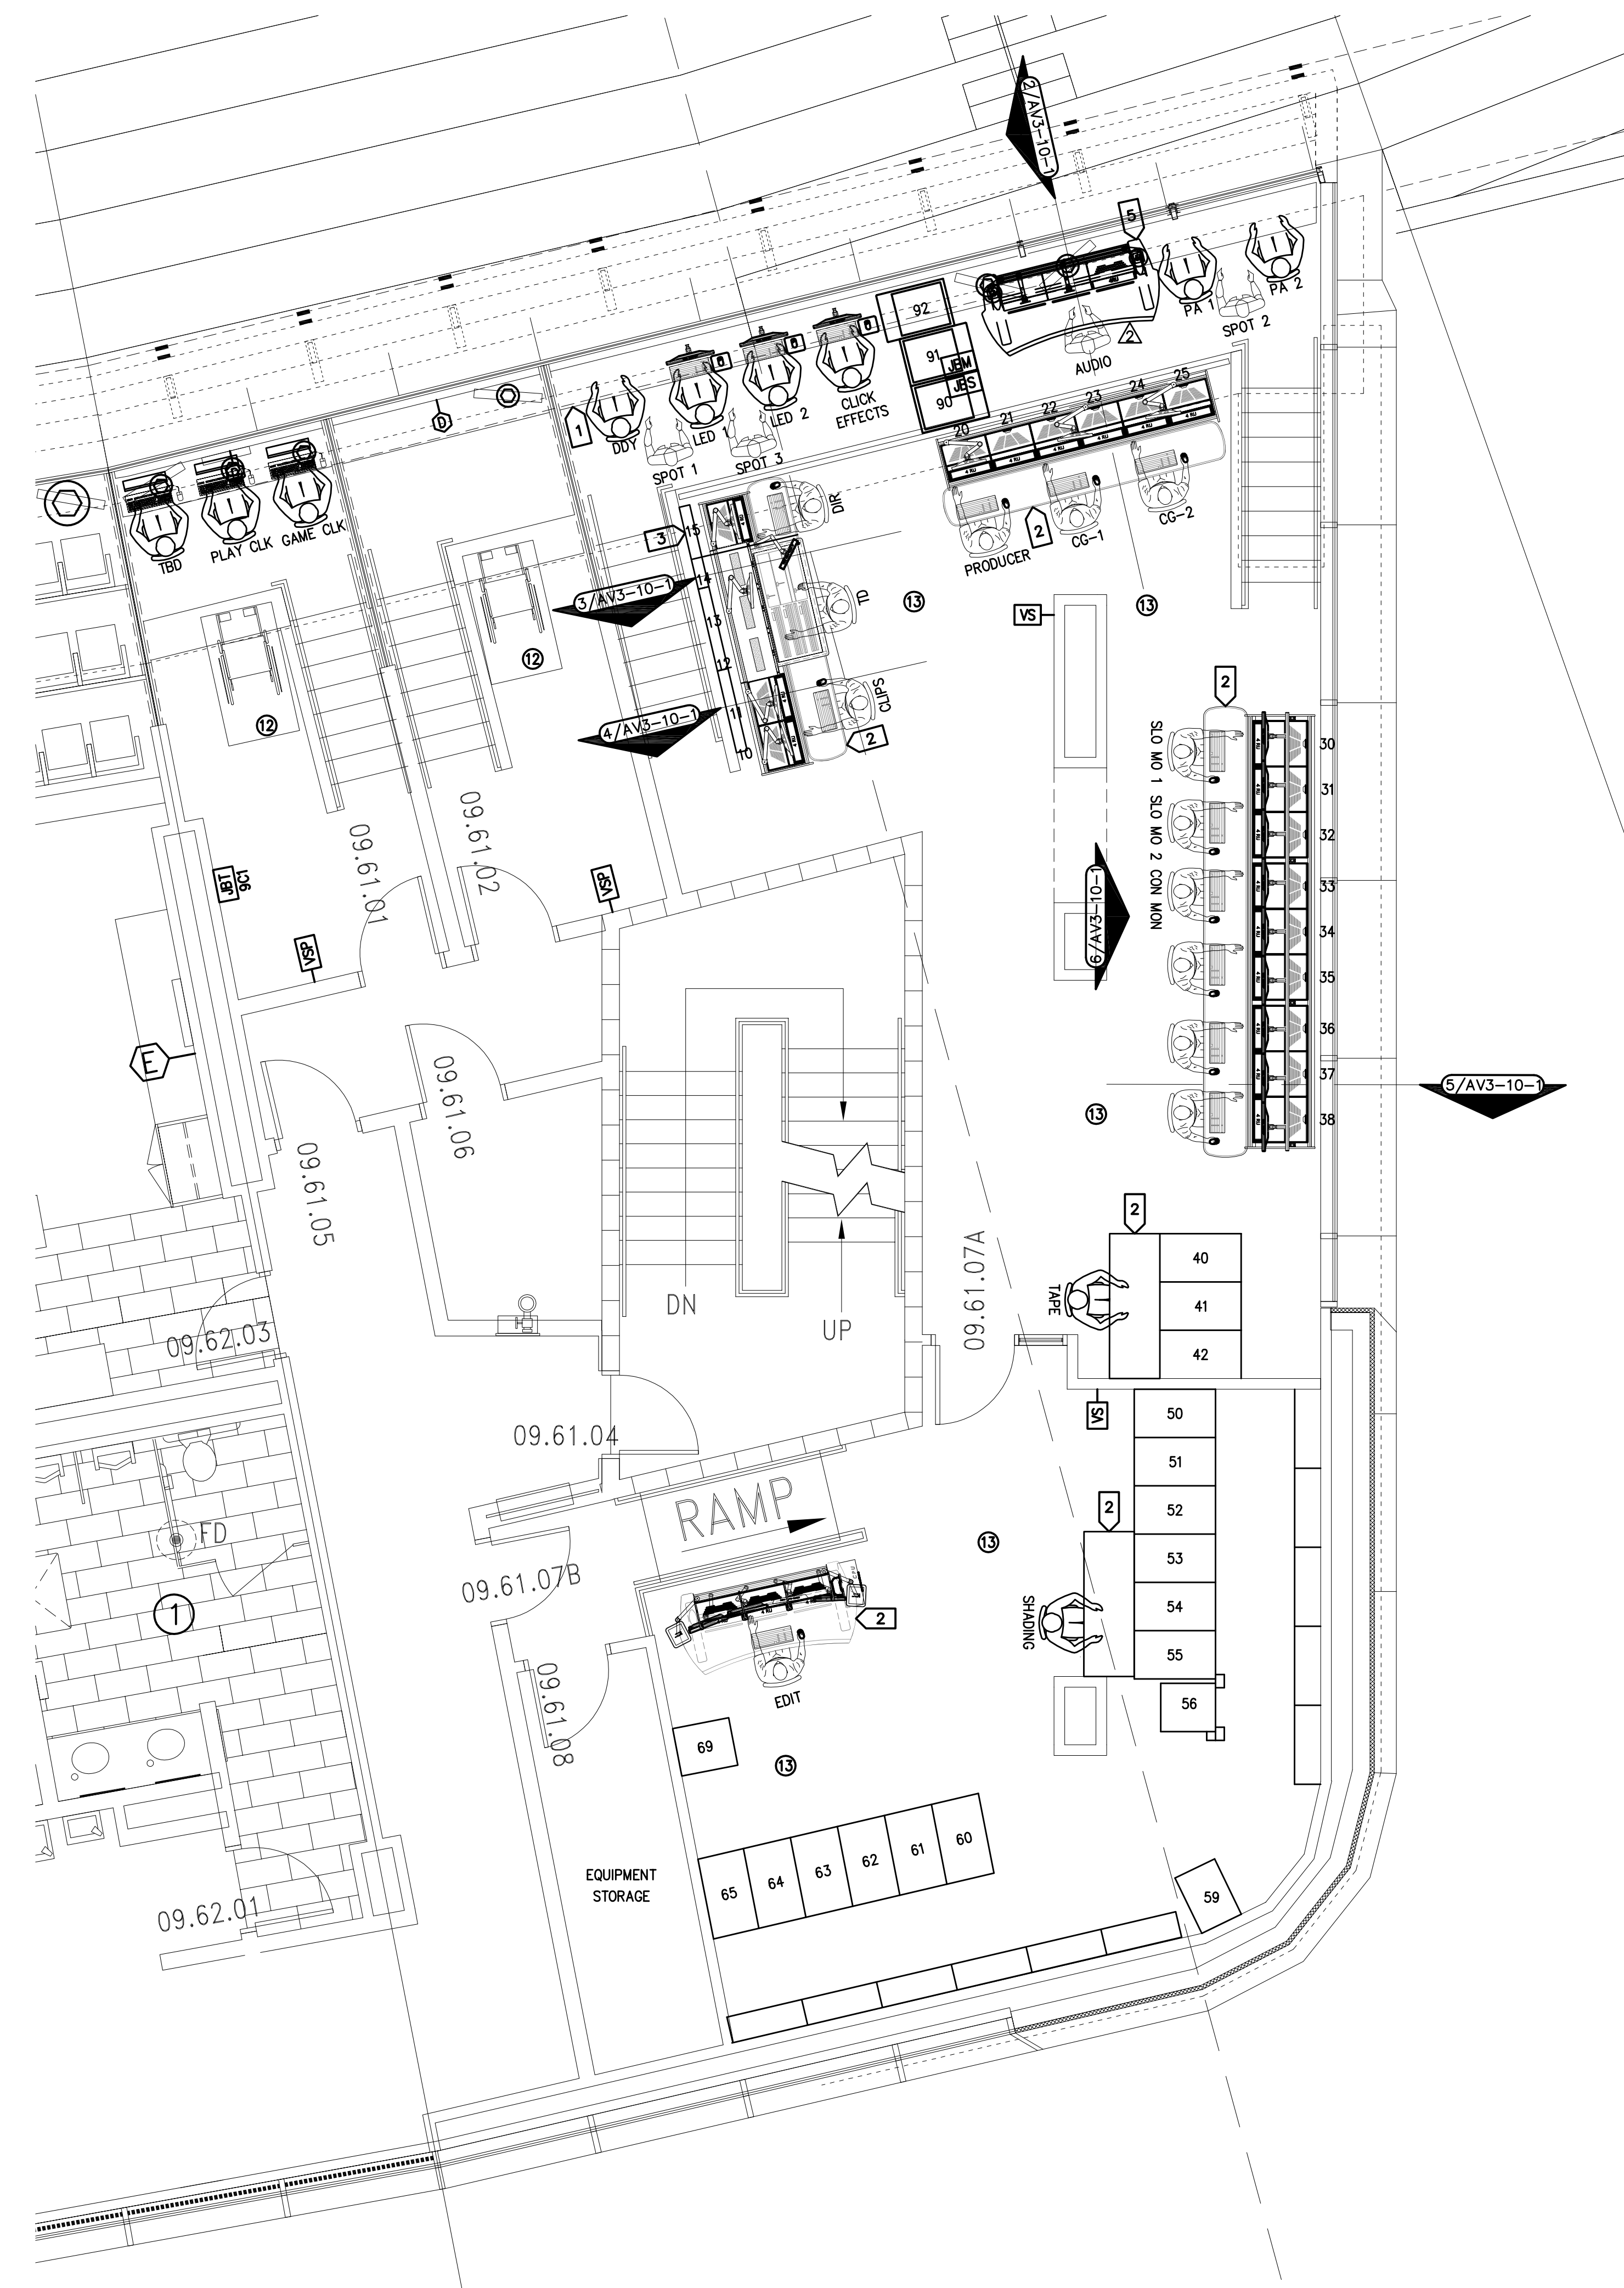

1 ENLARGED SCOREBOARD CONTROL ROOM
SCALE: 1/4" = 1'-0"

- KEYNOTES:**
- 1 BASEBUILDING MILLWORK
 - 2 11 63 50 MILLWORK
 - 3 11 63 50 MONITOR MOUNT
 - 4 11 63 50 MONITORS
 - 5 27 41 16 MILLWORK AND CONSOLE
 - 6 BAYS 10-15: 11 63 50
 - 7 BAYS 20-25: 11 63 50
 - 8 BAYS 30-35: 11 63 50
 - 9 RACKS 40-42: 11 63 50
 - 10 RACKS 50-56: 11 63 50
 - 11 RACKS 60-61: 69: 11 63 50
 - 12 RACKS 62-64: 11 63 10/20
 - 13 RACKS 90-92: 27 41 16

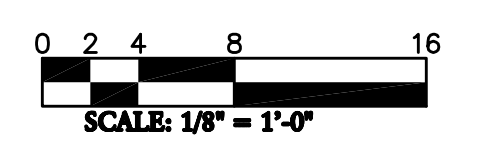

POPULOUS™
DRAWING PEOPLE TOGETHER™

POPULOUS, INC.
Architecture, Engineering, Planning,
Interiors, Facility Programming
300 Wyandotte, Suite 200
Kansas City, Missouri 64105
816-221-1500

STRUCTURAL ENGINEERS
Waller P. Moore
816-701-2100

MECHANICAL ELECTRICAL ENGINEERS
ME Engineers
816-474-1056

AUDIO VISUAL/ACOUSTICAL CONSULTANTS
KAWH
972-634-3700

FOOD SERVICE CONSULTANTS
S20 Consultants
224-717-1555

CIVIL ENGINEERS
Tolliver & Browne, Inc.
816-283-3456

CODE CONSULTANTS
FSC, Inc.
913-722-3473

ASSOCIATE ARCHITECT
Junik Architects
816-472-7722


LANDSCAPE ARCHITECT
Young + Dring Landscape Architecture
913-842-8664

M/E/P/ FOODSERVICE ENGINEERS
BGR Consulting Engineers
816-842-2800

FIRE PROTECTION ENGINEERS
CWS Fire Protection Engineering, Inc.
913-239-8900


WAYFINDING/SIGNAGE
Ghostfire Design, Inc.
816-842-4468

**THE NEW
ARROWHEAD
STADIUM**
KANSAS CITY, MISSOURI

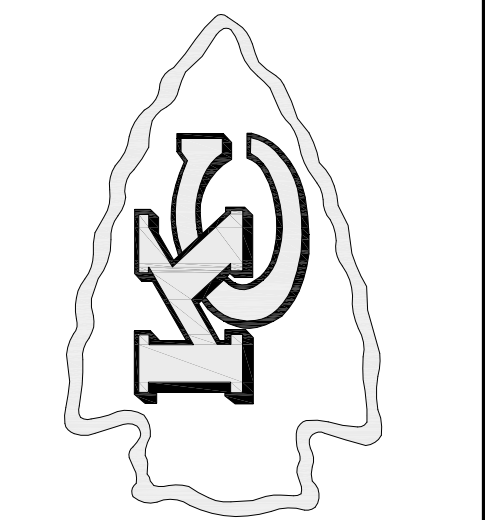

**CONSTRUCTION
DOCUMENTS PACKAGE**

- 1 9/4/08 CONS. DOC. ADD #2
- 2 9/11/08 CONS. DOC. ADD #3
- 3 6/5/09 VID. REP. PACK
- 4 9/23/09 VID. REP. ADD #2

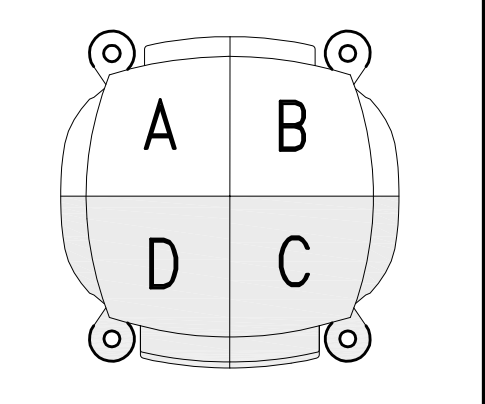

PROJECT NO.:
DRAWN BY: REVIEWED BY:
ISSUE DATE: 08/01/2008

**ENLARGED
SCOREBOARD CONTROL
ROOM PLAN**

AV3-10-1